

Station Forecourt



Station Forecourt



Station Forecourt



Station Forecourt



Southampton New Arts Centre



Southampton New Arts Centre



Southampton New Arts Centre



West Quay Watermark




Fruit & Veg Market – First Major PRS Scheme



Bernard Street

REPRODUCED FROM THE ORDNANCE SURVEY MAPS WITH THE PERMISSION OF THE CONTROLLER OF HER MAJESTY'S STATIONERY OFFICE. CROWN COPYRIGHT. UNAUTHORISED REPRODUCTION, REPRINTS, CROWN COPYRIGHT AND MAY LEAD TO PROSECUTION OR CIVIL PROCEEDINGS. BALFOUR BEATTY LICENSE NO. 10004844.

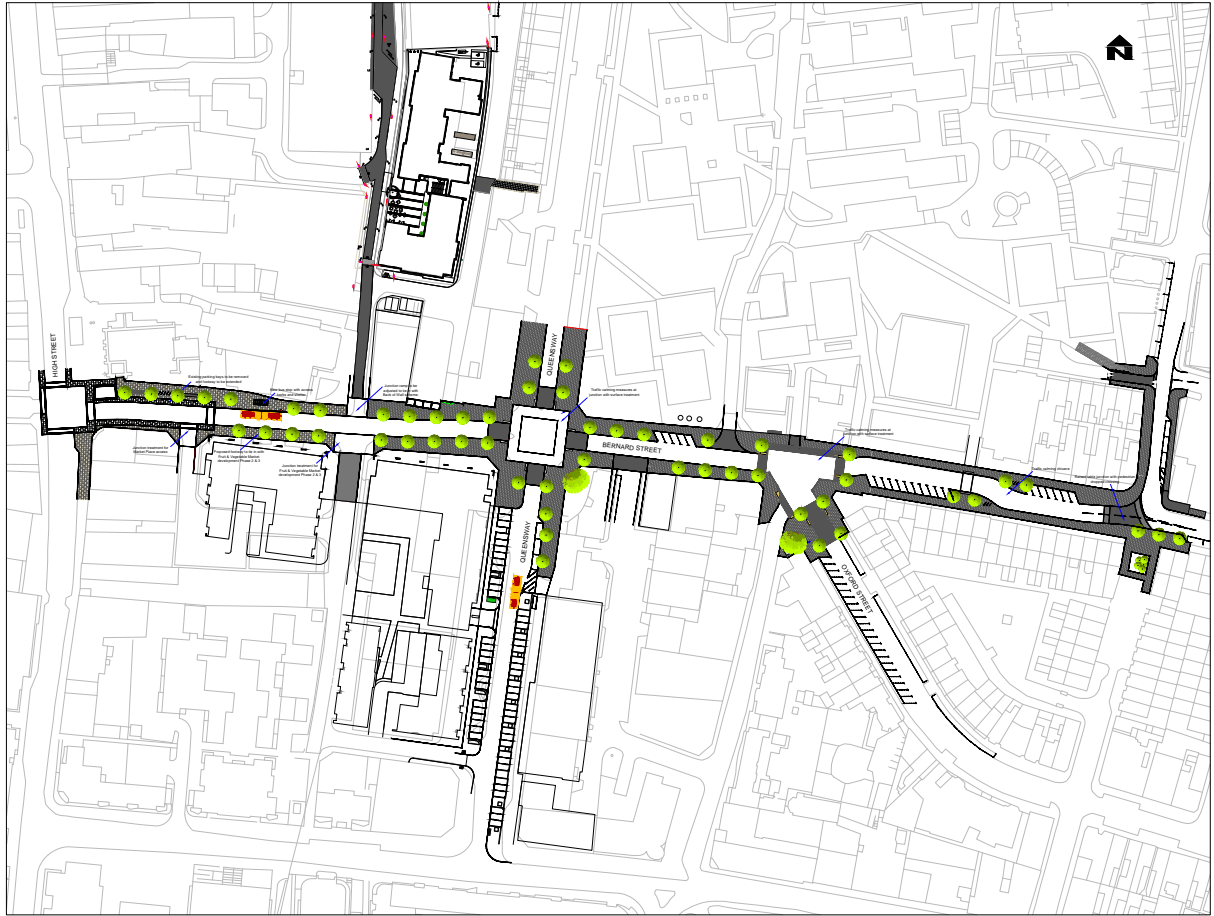

REV	DATE	DESIGNED	DRAWN	CHECKED	APPROVED	AMENDMENT
		GH	GH	ST	ST	

FOR INFORMATION

Balfour Beatty
Living Places
Working in partnership with **Design Group**

City Depot & Recycling Park
First Avenue, Millerton
SOUTHAMPTON, SO14 5LJ
Tel: +44 (0)2380 798000
Fax: +44 (0)2380 312883
Web: www.balfourbeatty.com

SOUTHAMPTON
City Council
Southampton City Council
City Centre
SOUTHAMPTON SO14 7LY

DRAWING TITLE

BERNARD STREET MASTERPLAN

DESIGNED	DRAWN	CHECKED	APPROVED	DATE	SCALE @ A3
GH	GH	ST	ST	11/11/2016	1:1000

DRAWING NUMBER 16ALM018-203-001

SHEET 1 of 1

REVISION

Holyrood Church



Bargate



East Street



Queensway




Royal Pier Waterfront



Estate Regeneration



Estate Regeneration

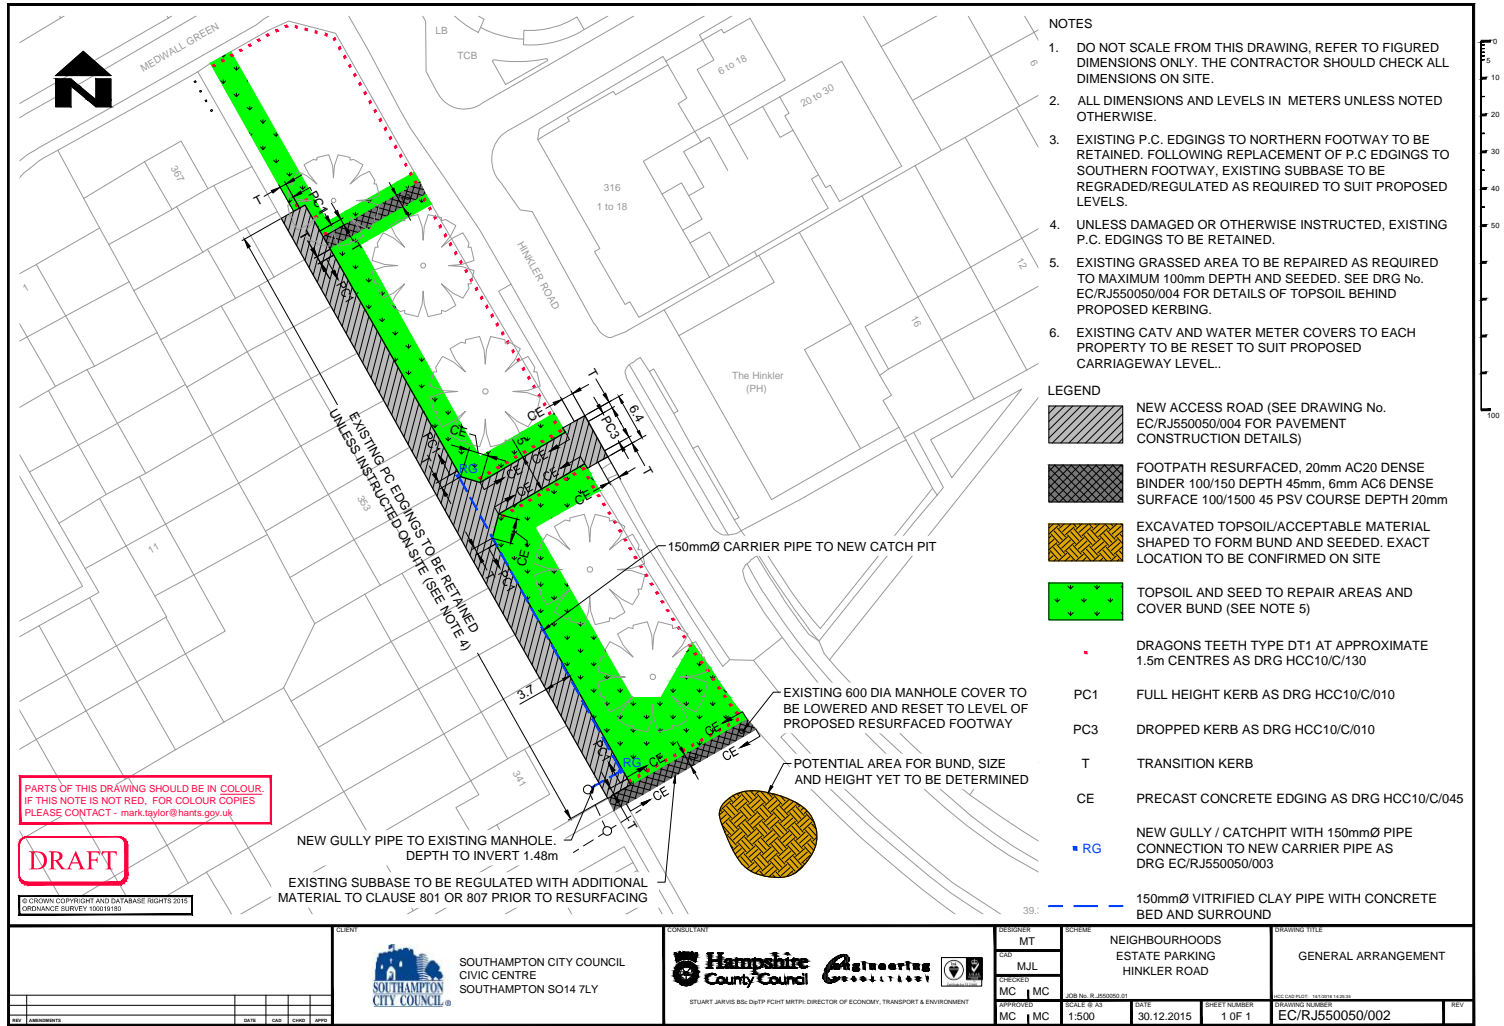

Estate Regeneration

